


THE LEGEND AT BERGAMONT LOT 60

MINIMUM ELEVATION OF TOP OF
FOUNDATION WALL = 1074.2


* 1001.8 = PROPOSED LOT CORNER OR
INTERMEDIATE LOT LINE ELEVATION.

..... = BUILDING SETBACK LINE

BEARINGS ARE REFERENCED
TO THE PLAT OF
THE LEGEND AT BERGAMONT

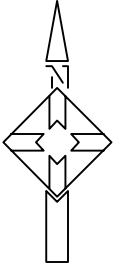

SCALE: 1" = 40'

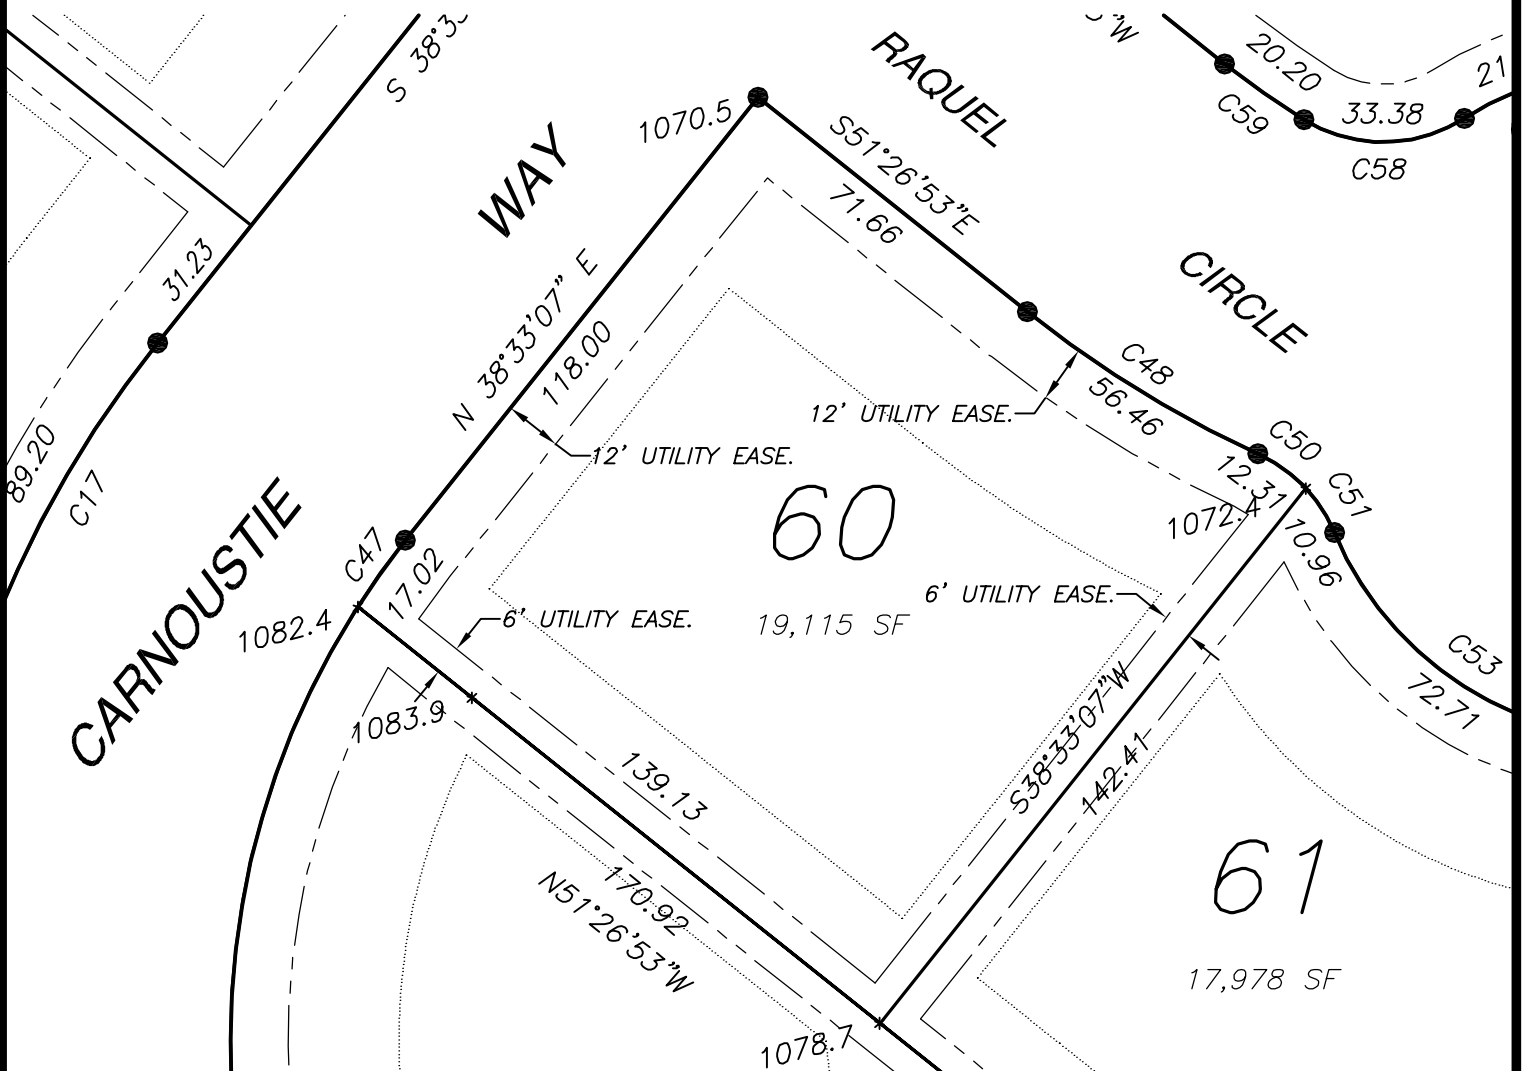

CURVE	ARC	DELTA	RADIUS	CHORD LENGTH	CHORD BEARING
C47	17.03	5°50'33"	167.00	17.02	S35°37'51"W
C48	56.60	13°55'02"	233.00	56.46	S58°24'24"E
C50	12.39	22°32'08"	31.50	12.31	N54°05'50"W