


THE LEGEND AT BERGAMONT LOT 61


MINIMUM ELEVATION OF TOP OF
FOUNDATION WALL = 1076.5

* 1001.8 = PROPOSED LOT CORNER OR
INTERMEDIATE LOT LINE ELEVATION.

BEARINGS ARE REFERENCED
TO THE PLAT OF
THE LEGEND AT BERGAMONT

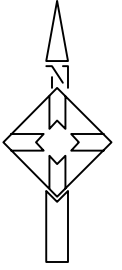

SCALE: 1" = 40'

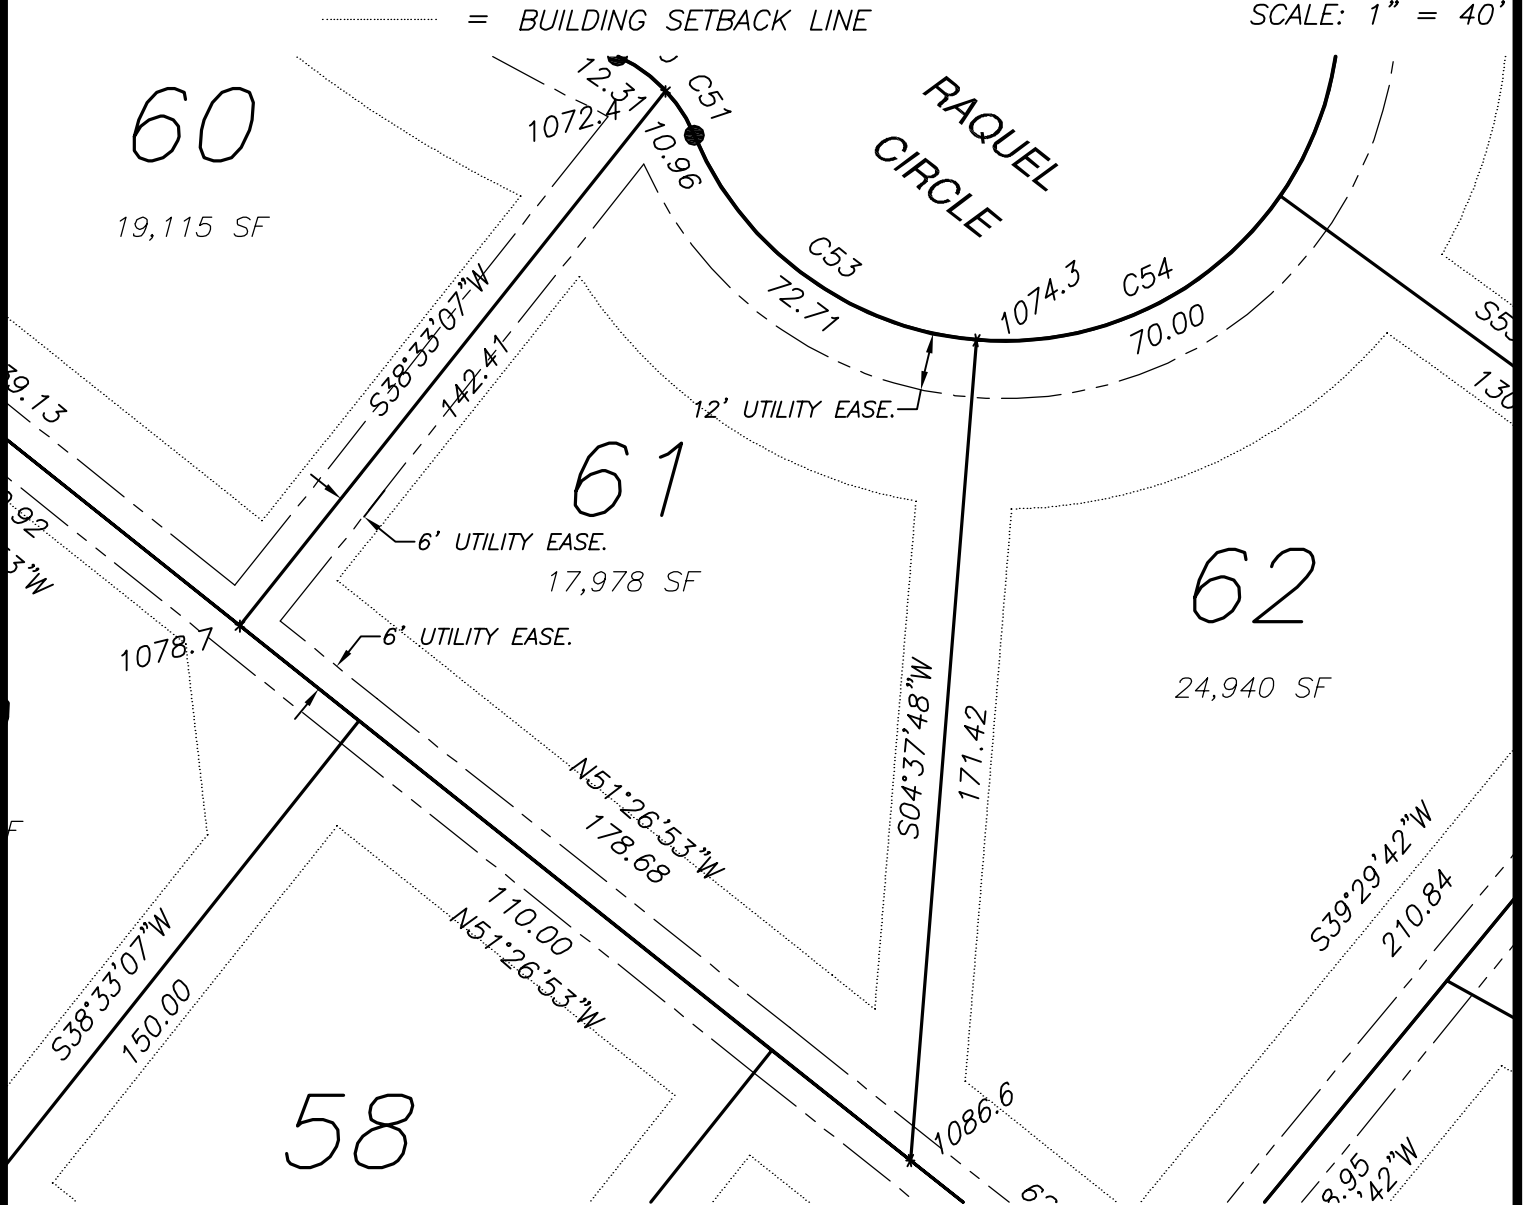

CURVE	ARC	DELTA	RADIUS	CHORD LENGTH	CHORD BEARING
C51	11.02	20°02'20"	31.50	10.96	N32°48'37"W
C53	76.45	62°34'45"	70.00	72.71	S54°04'50"E

Bergamont Real Estate Holding Company, LLC
789 North Water Street, Suite 200
Milwaukee, Wisconsin, 53202

Held Engineering Associates, Inc.
6601 Grand Teton Plaza
Madison, Wisconsin, 53719
608-833-7373 OCTOBER, 2007