


# THE LEGEND AT BERGAMONT LOT 68

MINIMUM ELEVATION OF TOP OF  
FOUNDATION WALL = 1028.1


\* 1001.8 = PROPOSED LOT CORNER OR  
INTERMEDIATE LOT LINE ELEVATION.

BEARINGS ARE REFERENCED  
TO THE PLAT OF  
THE LEGEND AT BERGAMONT

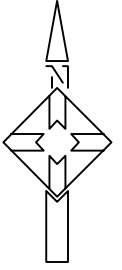

SCALE: 1" = 40'

..... = BUILDING SETBACK LINE

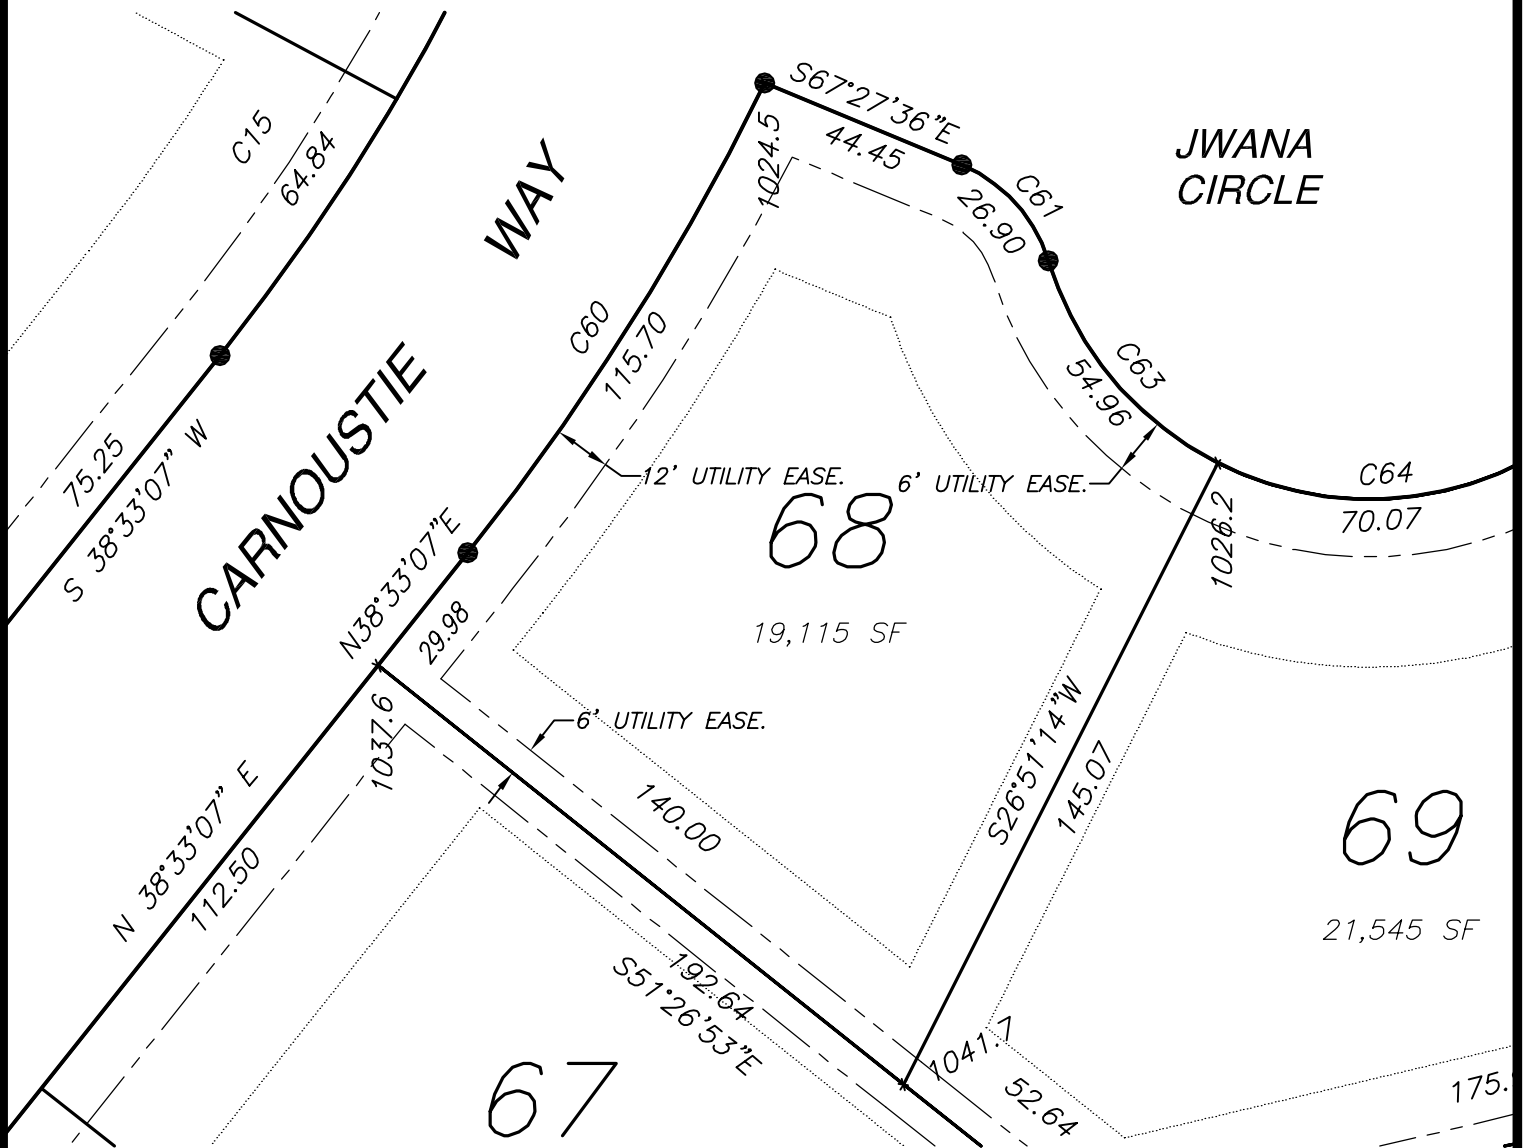

CURVE	ARC	DELTA	RADIUS	CHORD LENGTH	CHORD BEARING
C60	115.93	12°27'44"	533.00	115.70	N32°19'15"E
C61	27.79	50°32'43"	31.50	26.90	N42°11'14"W
C63	56.48	46°13'54"	70.00	54.96	S40°01'49"E

Bergamont Real Estate Holding Company, LLC  
789 North Water Street, Suite 200  
Milwaukee, Wisconsin, 53202

Held Engineering Associates, Inc.  
6601 Grand Teton Plaza  
Madison, Wisconsin, 53719  
608-833-7373 OCTOBER, 2007