


THE LEGEND AT BERGAMONT LOT 69

MINIMUM ELEVATION OF TOP OF
FOUNDATION WALL = 1029.3


* 1001.8 = PROPOSED LOT CORNER OR
INTERMEDIATE LOT LINE ELEVATION.

..... = BUILDING SETBACK LINE

BEARINGS ARE REFERENCED
TO THE PLAT OF
THE LEGEND AT BERGAMONT

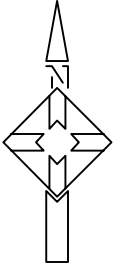

SCALE: 1" = 40'

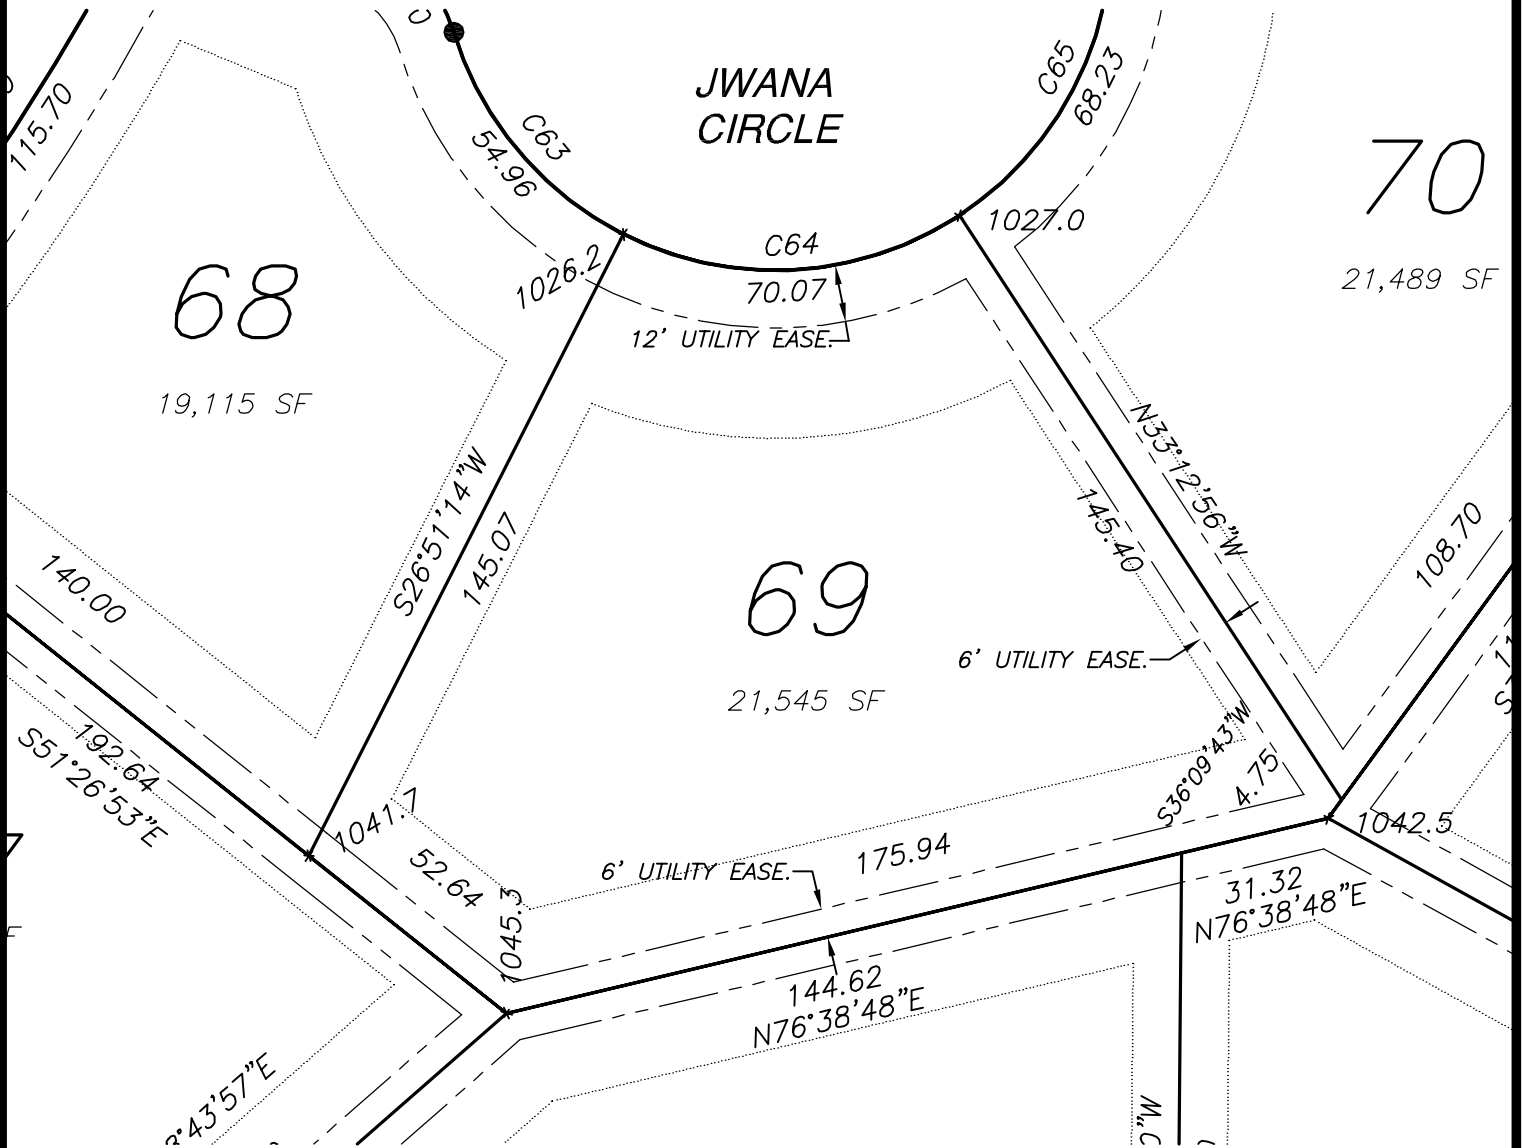

CURVE	ARC	DELTA	RADIUS	CHORD LENGTH	CHORD BEARING
C64	73.39	60°04'09"	70.00	70.07	N86°49'09"E

Bergamont Real Estate Holding Company, LLC
789 North Water Street, Suite 200
Milwaukee, Wisconsin, 53202

Held Engineering Associates, Inc.
6601 Grand Teton Plaza
Madison, Wisconsin, 53719
608-833-7373 OCTOBER, 2007