


THE LEGEND AT BERGAMONT LOT 72

MINIMUM ELEVATION OF TOP OF
FOUNDATION WALL = 1028.3


* 1001.8 = PROPOSED LOT CORNER OR
INTERMEDIATE LOT LINE ELEVATION.

BEARINGS ARE REFERENCED
TO THE PLAT OF
THE LEGEND AT BERGAMONT

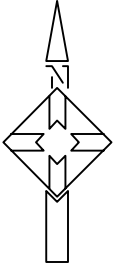

..... = BUILDING SETBACK LINE

SCALE: 1" = 40'

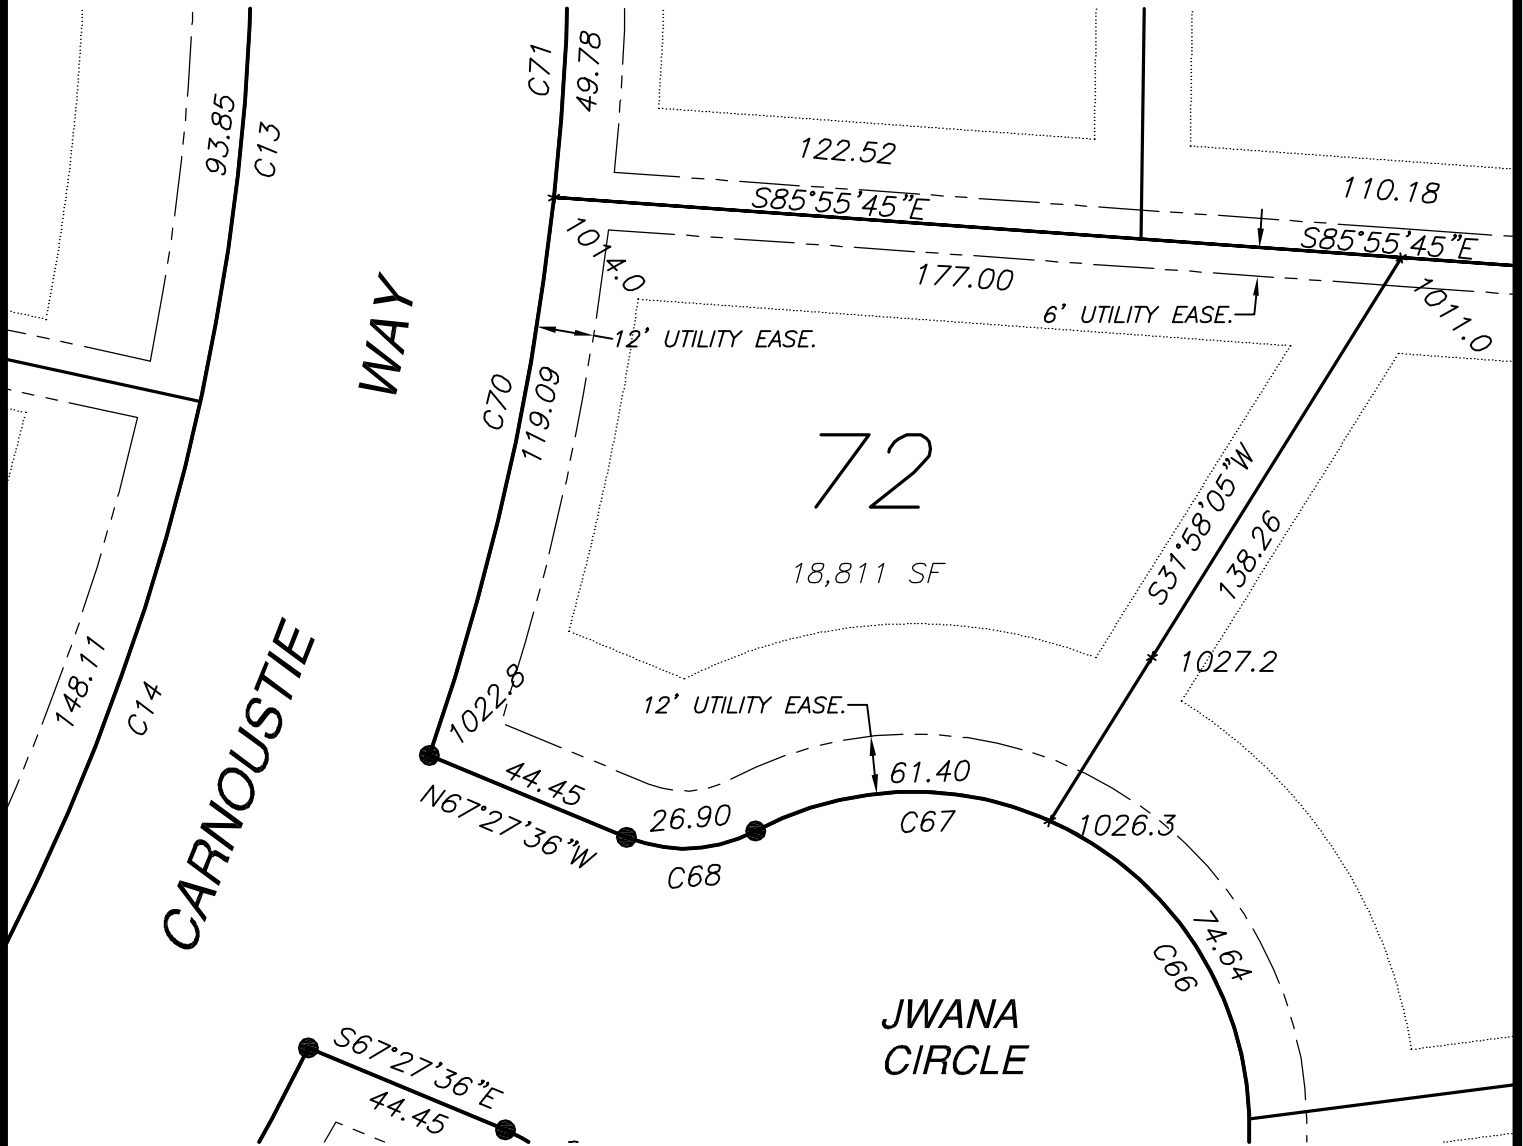

CURVE	ARC	DELTA	RADIUS	CHORD LENGTH	CHORD BEARING
C67	63.56	52°01'26"	70.00	61.40	S88°00'24"W
C68	27.79	50°32'43"	31.50	26.90	N87°16'03"E
C70	119.34	12°49'42"	533.00	119.09	N12°34'35"E

Bergamont Real Estate Holding Company, LLC
789 North Water Street, Suite 200
Milwaukee, Wisconsin, 53202

Held Engineering Associates, Inc.
6601 Grand Teton Plaza
Madison, Wisconsin, 53719
608-833-7373 OCTOBER, 2007