
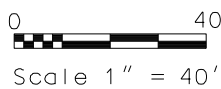


# THE LEGEND AT BERGAMONT LOT 137

MINIMUM ELEVATION OF TOP OF  
FOUNDATION WALL = 1018.7

X  
1008.7 = PROPOSED LOT CORNER OR  
INTERMEDIATE LOT LINE ELEVATION

----- = BUILDING SETBACK LINE

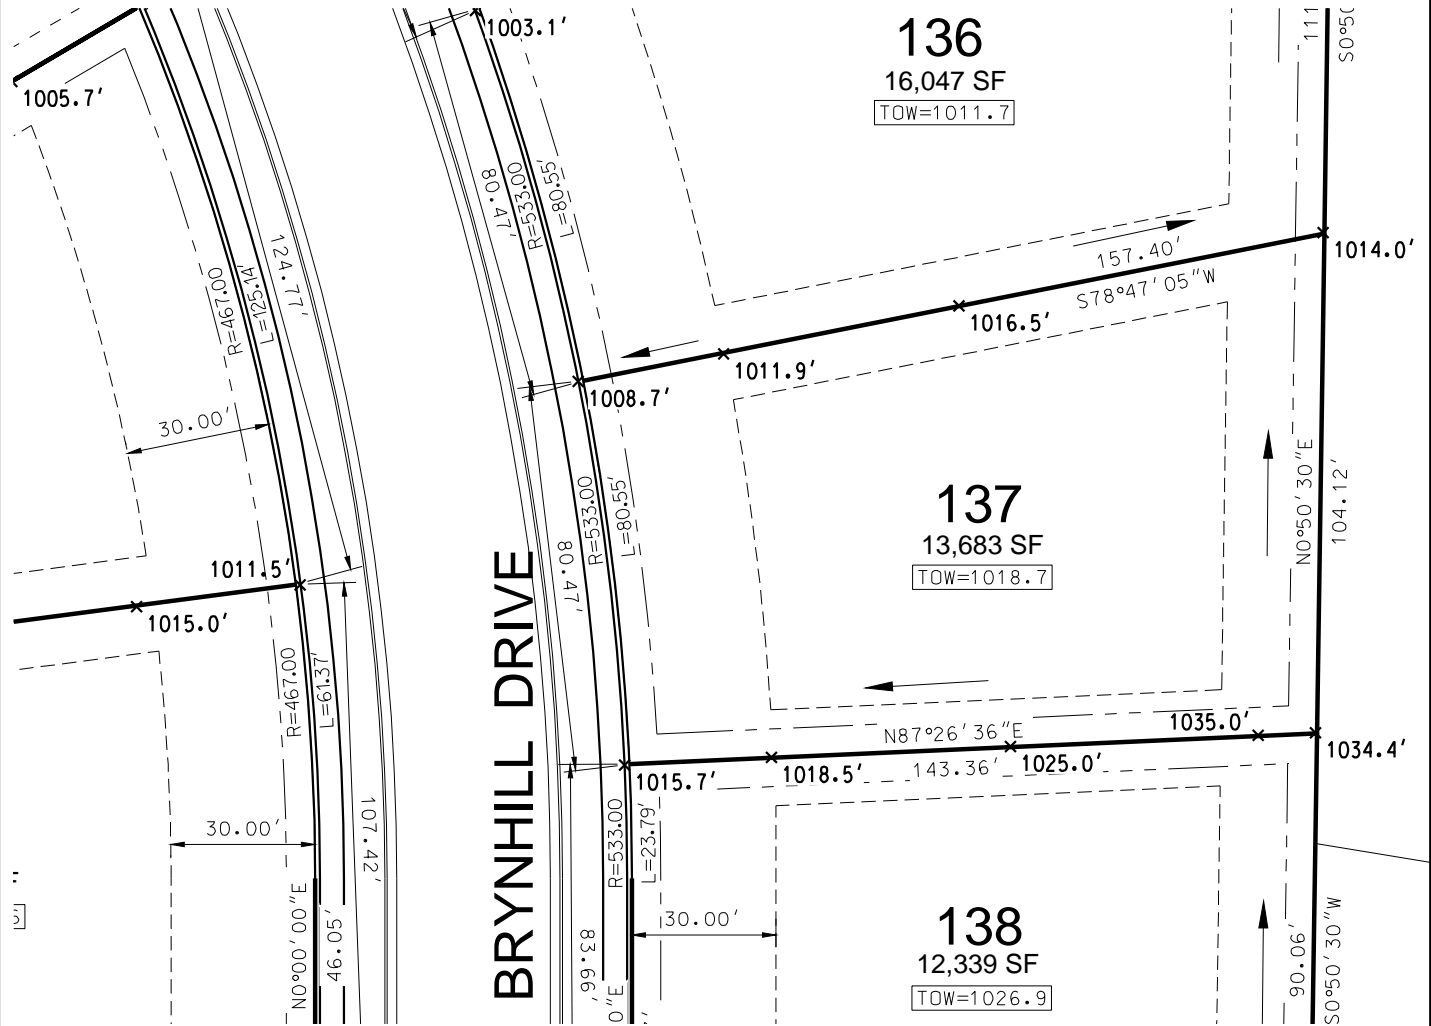

BERGAMONT REAL ESTATE HOLDING COMPANY, LLC  
 789 NORTH WATER STREET, SUITE 200  
 MILWAUKEE, WISCONSIN 53202

**D'ONOFRIO KOTTKE AND ASSOCIATES, INC.**

7530 Westward Way, Madison, WI 53717  
 Phone: 608.833.7530 • Fax: 608.833.1089

**YOUR NATURAL RESOURCE FOR LAND DEVELOPMENT**