


THE LEGEND AT BERGAMONT LOT 138

MINIMUM ELEVATION OF TOP OF
FOUNDATION WALL = 1026.9

X 1015.7 = PROPOSED LOT CORNER OR
INTERMEDIATE LOT LINE ELEVATION

----- = BUILDING SETBACK LINE

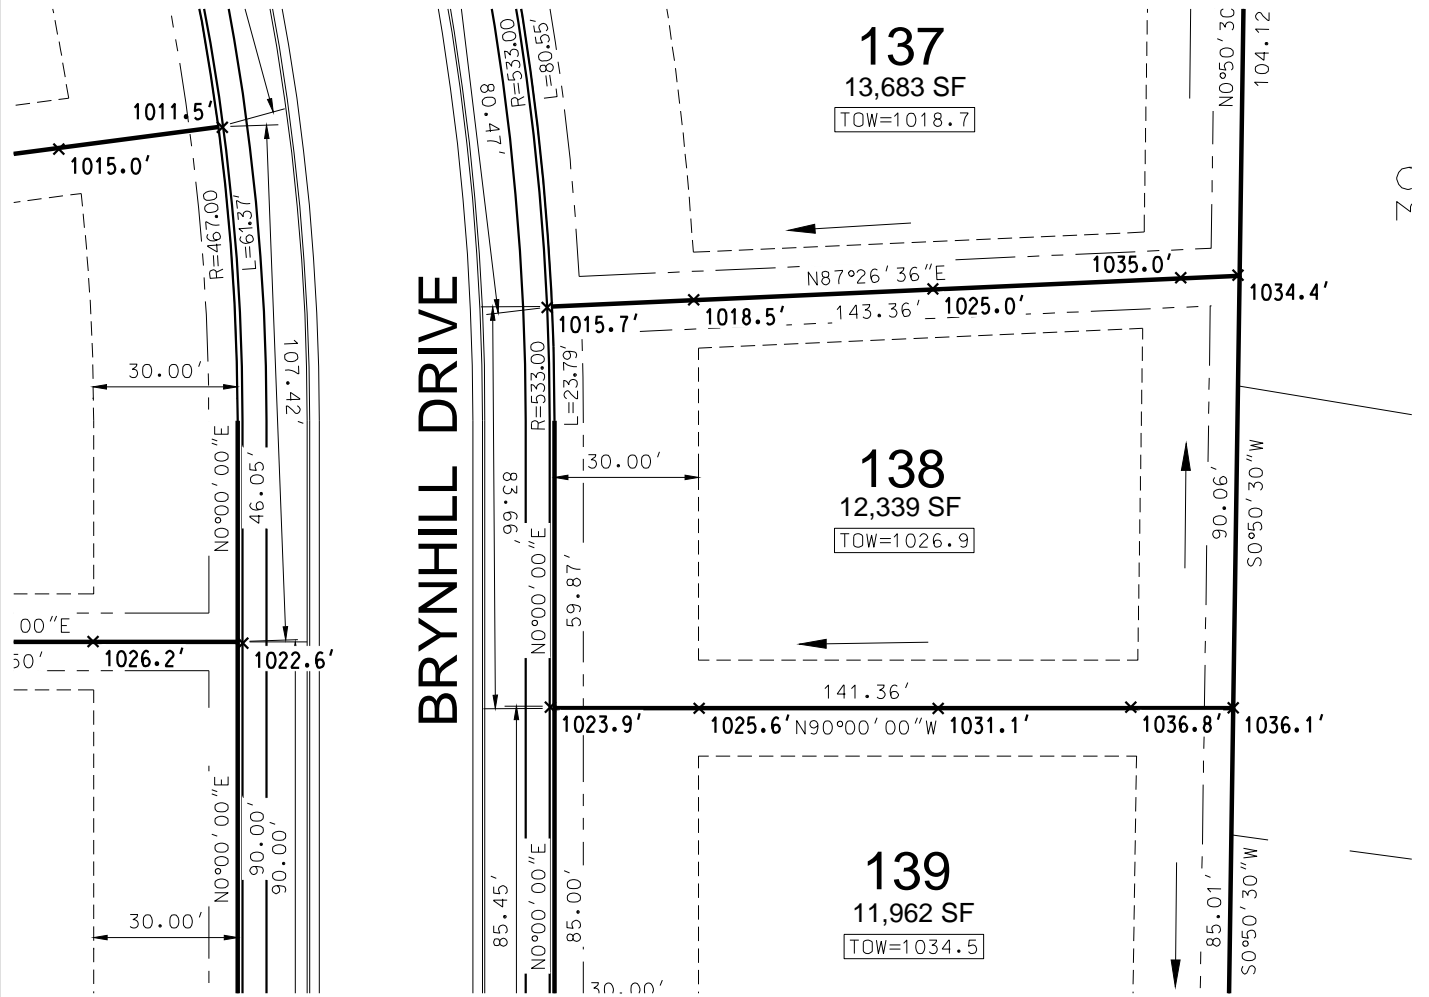

0 40



Scale 1" = 40'

D'ONOFRIO KOTTKE AND ASSOCIATES, INC.

7530 Westward Way, Madison, WI 53717

Phone: 608.833.7530 • Fax: 608.833.1089

YOUR NATURAL RESOURCE FOR LAND DEVELOPMENT

BERGAMONT REAL ESTATE HOLDING COMPANY, LLC
789 NORTH WATER STREET, SUITE 200
MILWAUKEE, WISCONSIN 53202