
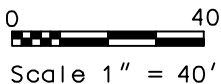


THE LEGEND AT BERGAMONT LOT 130

MINIMUM ELEVATION OF TOP OF
FOUNDATION WALL = 999.6

X
991.0 = PROPOSED LOT CORNER OR
INTERMEDIATE LOT LINE ELEVATION

----- = BUILDING SETBACK LINE

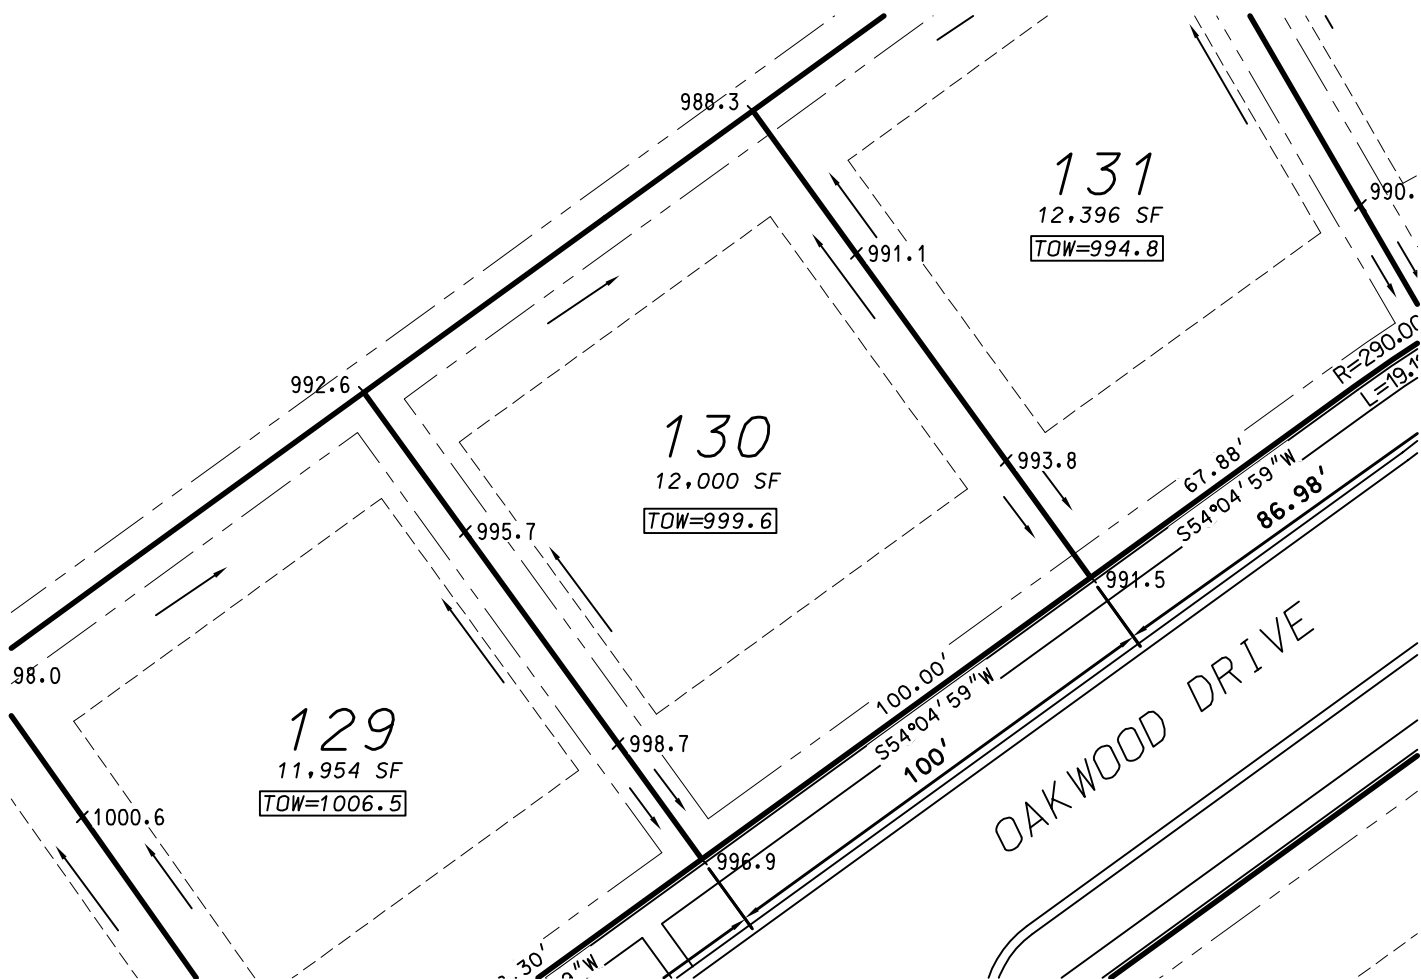

BERGAMONT REAL ESTATE HOLDING COMPANY, LLC
789 NORTH WATER STREET, SUITE 200
MILWAUKEE, WISCONSIN 53202

D'ONOFRIO KOTTKE AND ASSOCIATES, INC.

7530 Westward Way, Madison, WI 53717
Phone: 608.833.7530 • Fax: 608.833.1089
YOUR NATURAL RESOURCE FOR LAND DEVELOPMENT