
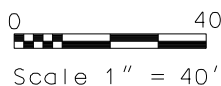


# THE LEGEND AT BERGAMONT LOT 144

MINIMUM ELEVATION OF TOP OF  
FOUNDATION WALL = 1042.5

X 1040.8 = PROPOSED LOT CORNER OR  
INTERMEDIATE LOT LINE ELEVATION

----- = BUILDING SETBACK LINE

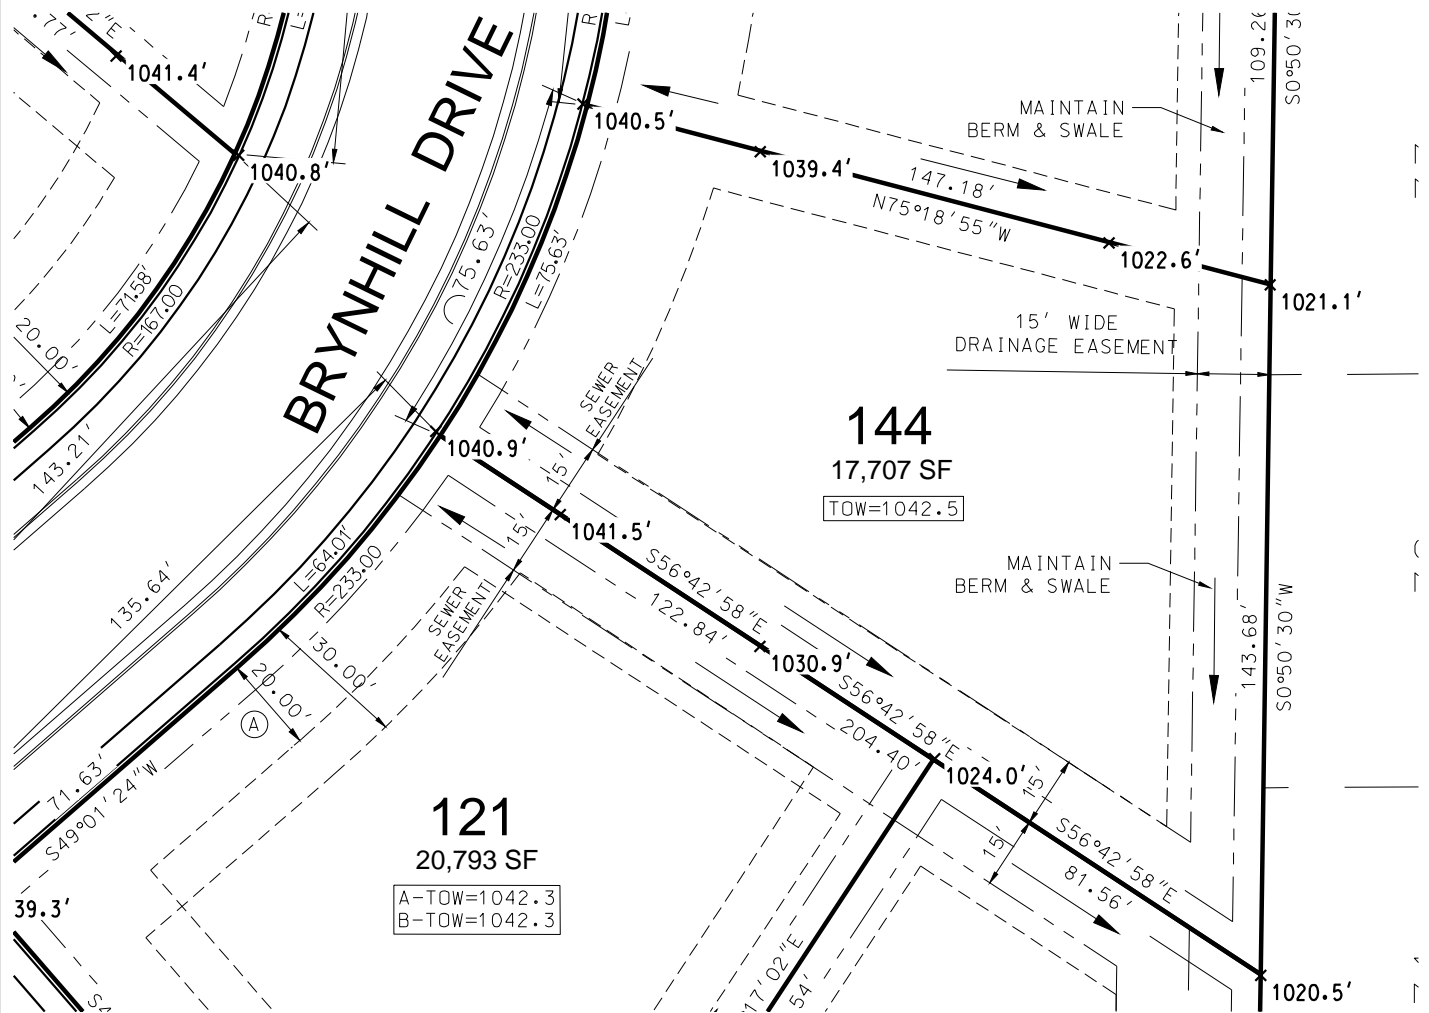

BERGAMONT REAL ESTATE HOLDING COMPANY, LLC  
789 NORTH WATER STREET, SUITE 200  
MILWAUKEE, WISCONSIN 53202

**D'ONOFRIO KOTTKE AND ASSOCIATES, INC.**

7530 Westward Way, Madison, WI 53717  
Phone: 608.833.7530 • Fax: 608.833.1089

**YOUR NATURAL RESOURCE FOR LAND DEVELOPMENT**