


REPLAT OF THE LEGEND AT BERGAMONT LOT 163

MINIMUM ELEVATION OF TOP OF
FOUNDATION WALL = 1039.5

* 1036.3 = PROPOSED LOT CORNER OR
INTERMEDIATE LOT LINE ELEVATION

--- = BUILDING SETBACK LINE

6' --- = 6' PUBLIC UTILITY EASEMENT
(UNLESS OTHERWISE NOTED)

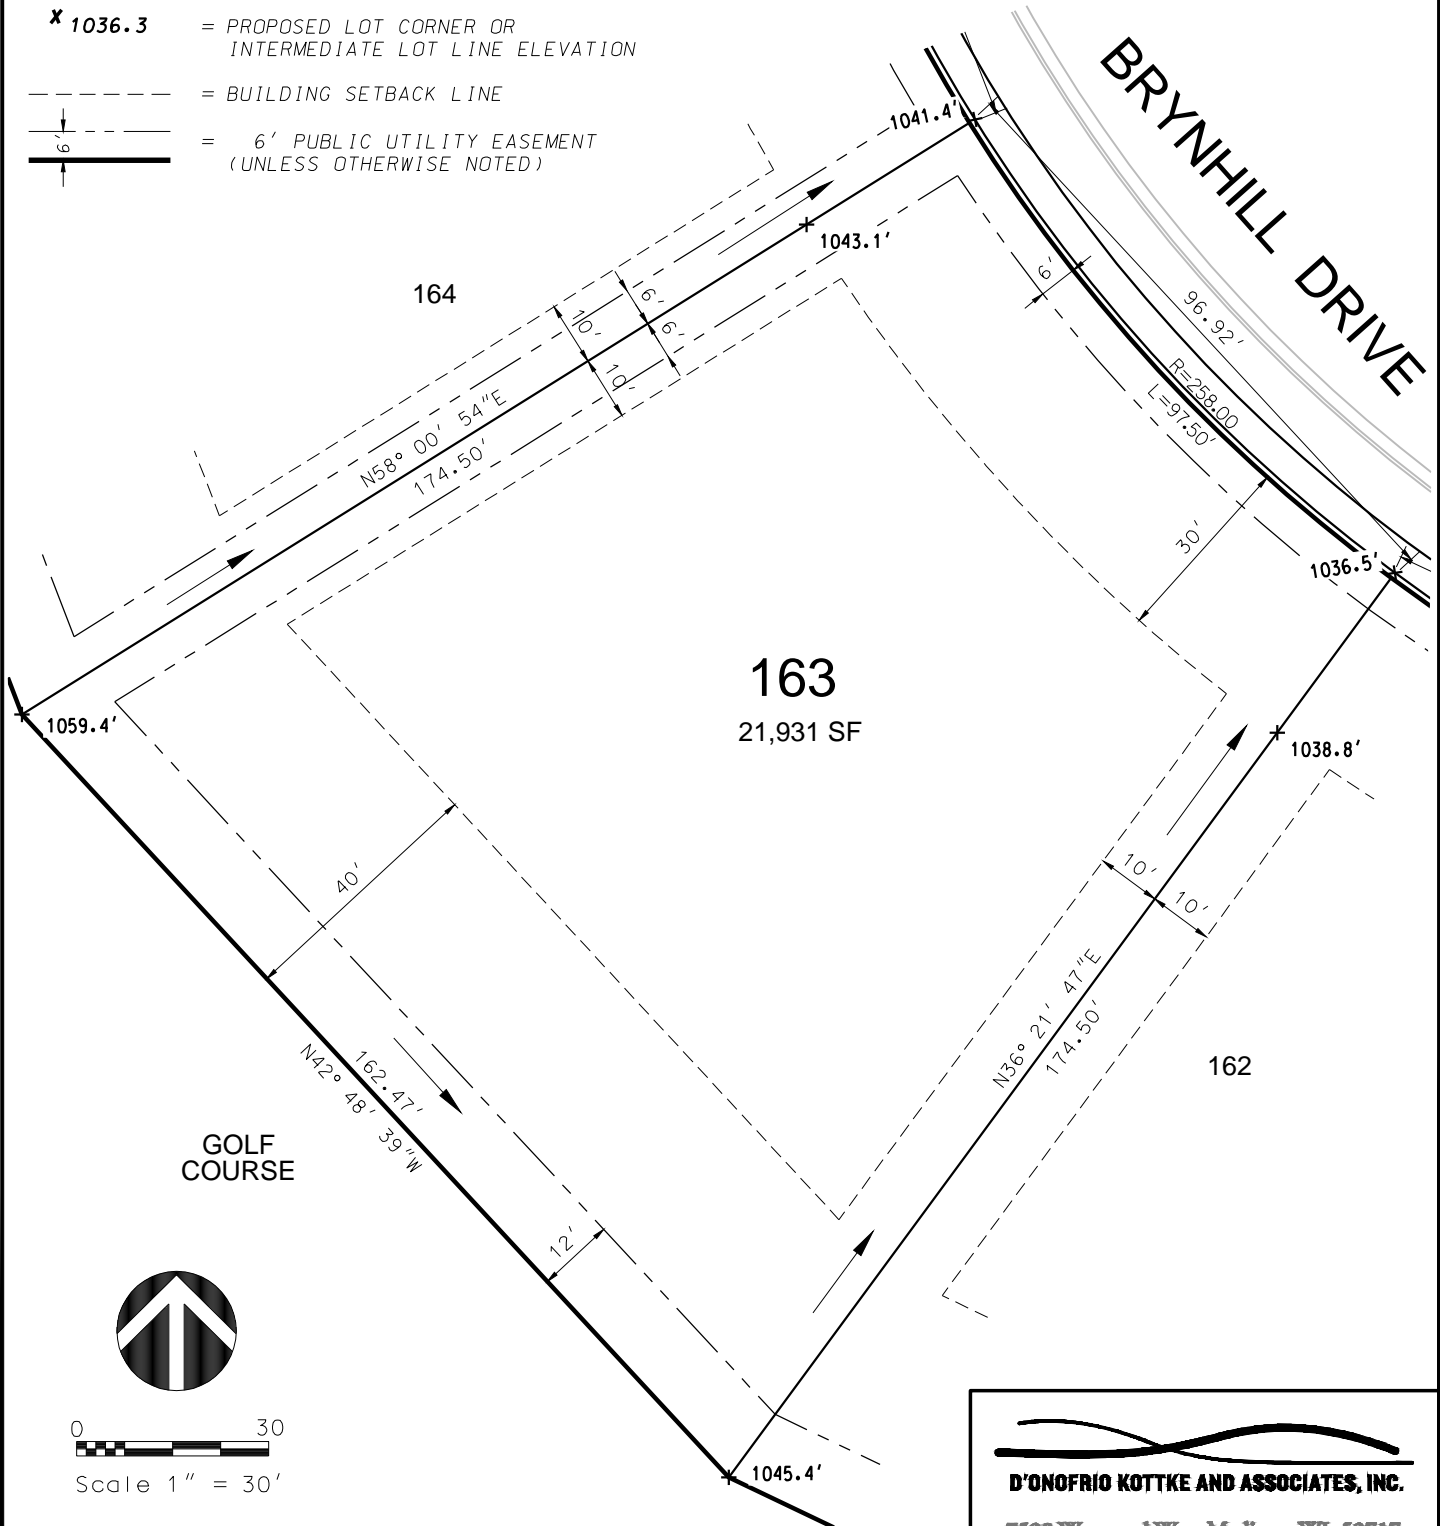

0 30
Scale 1" = 30'

D'ONOFRIO KOTTKE AND ASSOCIATES, INC.

7530 Westward Way, Madison, WI 53717

Phone: 608.833.7530 • Fax: 608.833.1089

YOUR NATURAL RESOURCE FOR LAND DEVELOPMENT

BERGAMONT REAL ESTATE HOLDING COMPANY, LLC
789 NORTH WATER STREET, SUITE 200
MILWAUKEE, WISCONSIN 53202