


REPLAT OF THE LEGEND AT BERGAMONT LOT 164

MINIMUM ELEVATION OF TOP OF
FOUNDATION WALL = 1044.0


x 1056.3 = PROPOSED LOT CORNER OR
INTERMEDIATE LOT LINE ELEVATION

--- = BUILDING SETBACK LINE

|
--- = 6' PUBLIC UTILITY EASEMENT
(UNLESS OTHERWISE NOTED)

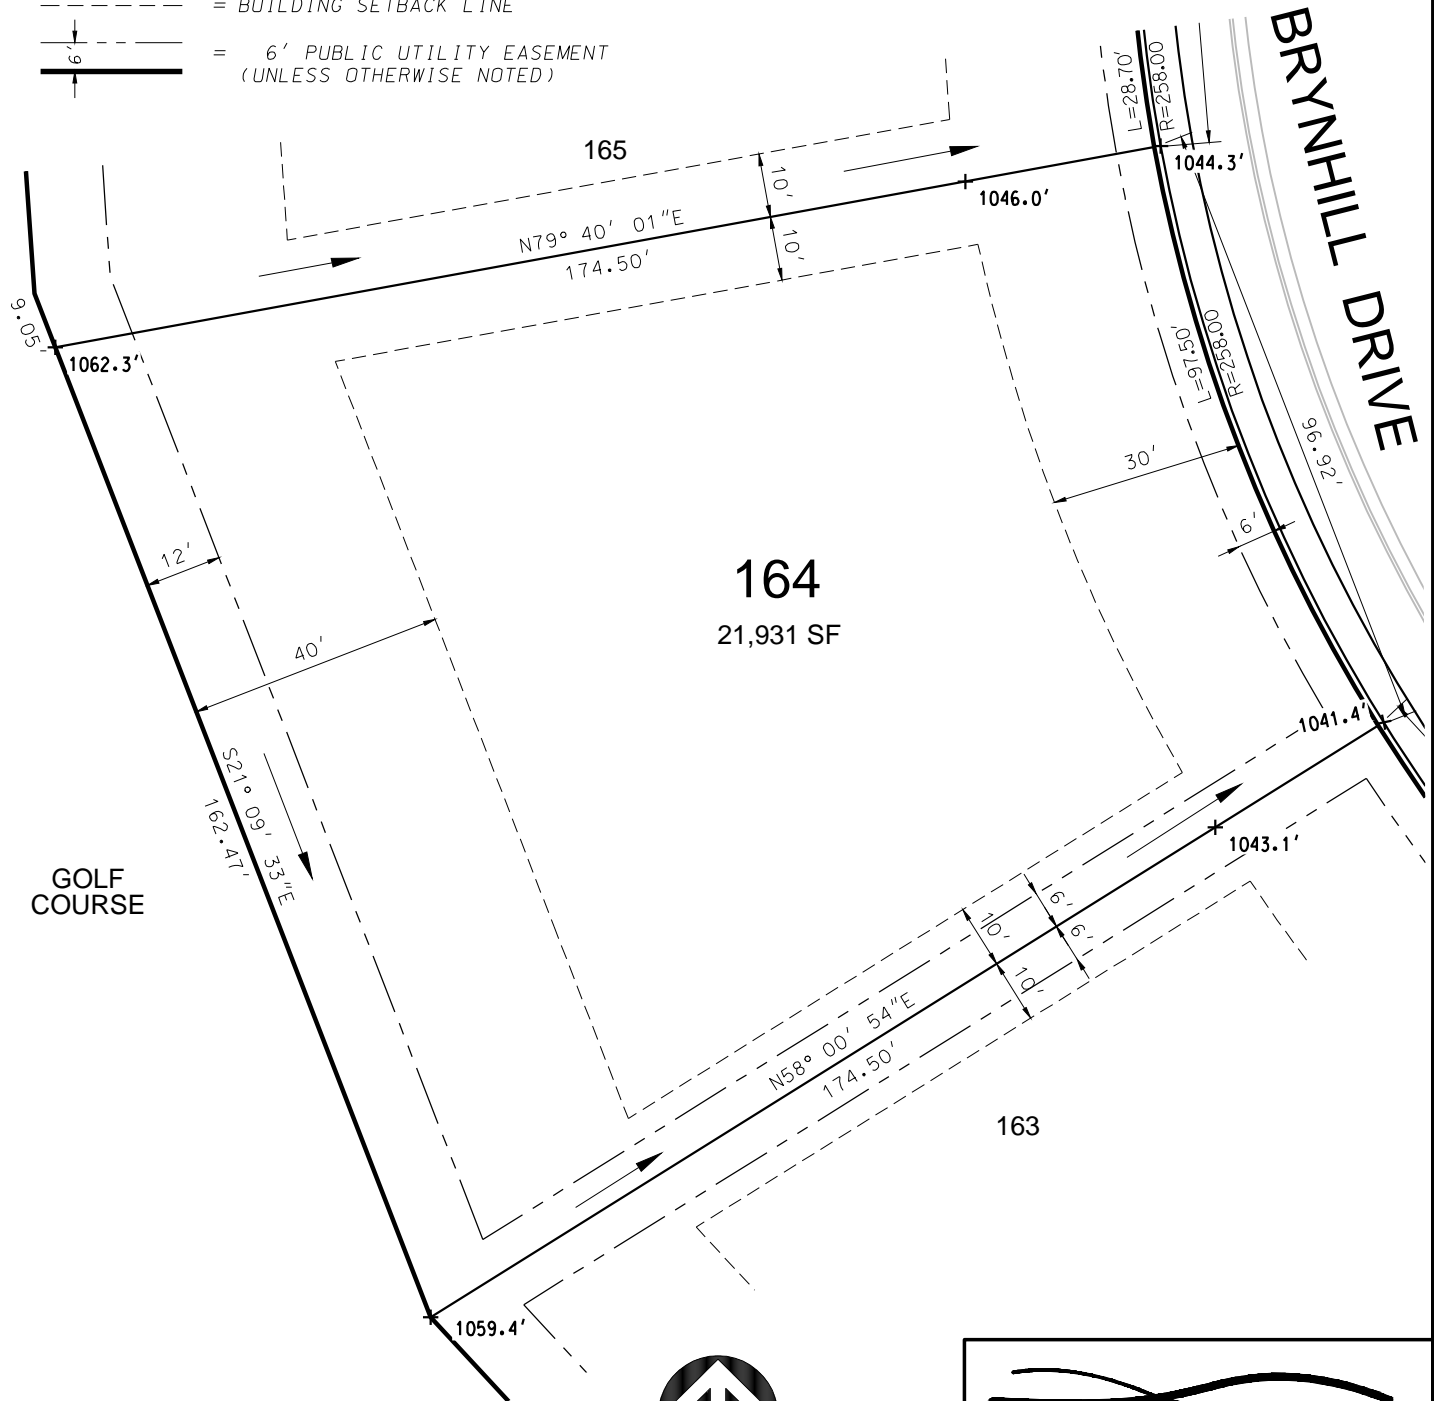

BERGAMONT REAL ESTATE HOLDING COMPANY, LLC
789 NORTH WATER STREET, SUITE 200
MILWAUKEE, WISCONSIN 53202

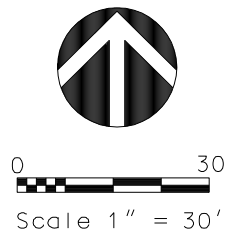

D'ONOFRIO KOTTKE AND ASSOCIATES, INC.
7530 Westward Way, Madison, WI 53717
Phone: 608.833.7530 • Fax: 608.833.1089
YOUR NATURAL RESOURCE FOR LAND DEVELOPMENT